


REVISIONS	
No.	Date

PROPOSED DEVELOPMENT FOR:
SOUTHERN INN
HIGHWAY 41
MANCHESTER, TENNESSEE

SADLER & ASSOCIATES ENGINEERS INCORPORATED



CIVIL • ENVIRONMENTAL
TRAFFIC • PLANNING
CONSTRUCTION MANAGEMENT

Phone: 931-728-4961

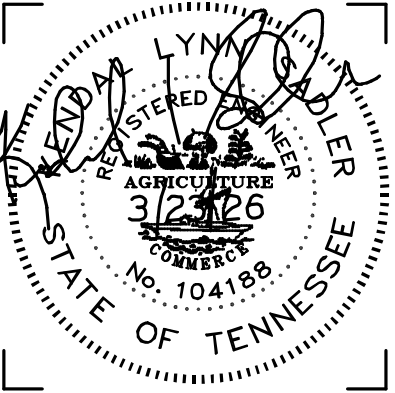


Job No. 26-000
Date: 3/23/26
Drawn By: K.L.S.
Checked By: K.L.S.

DRAWING NO.
C-4
OF:

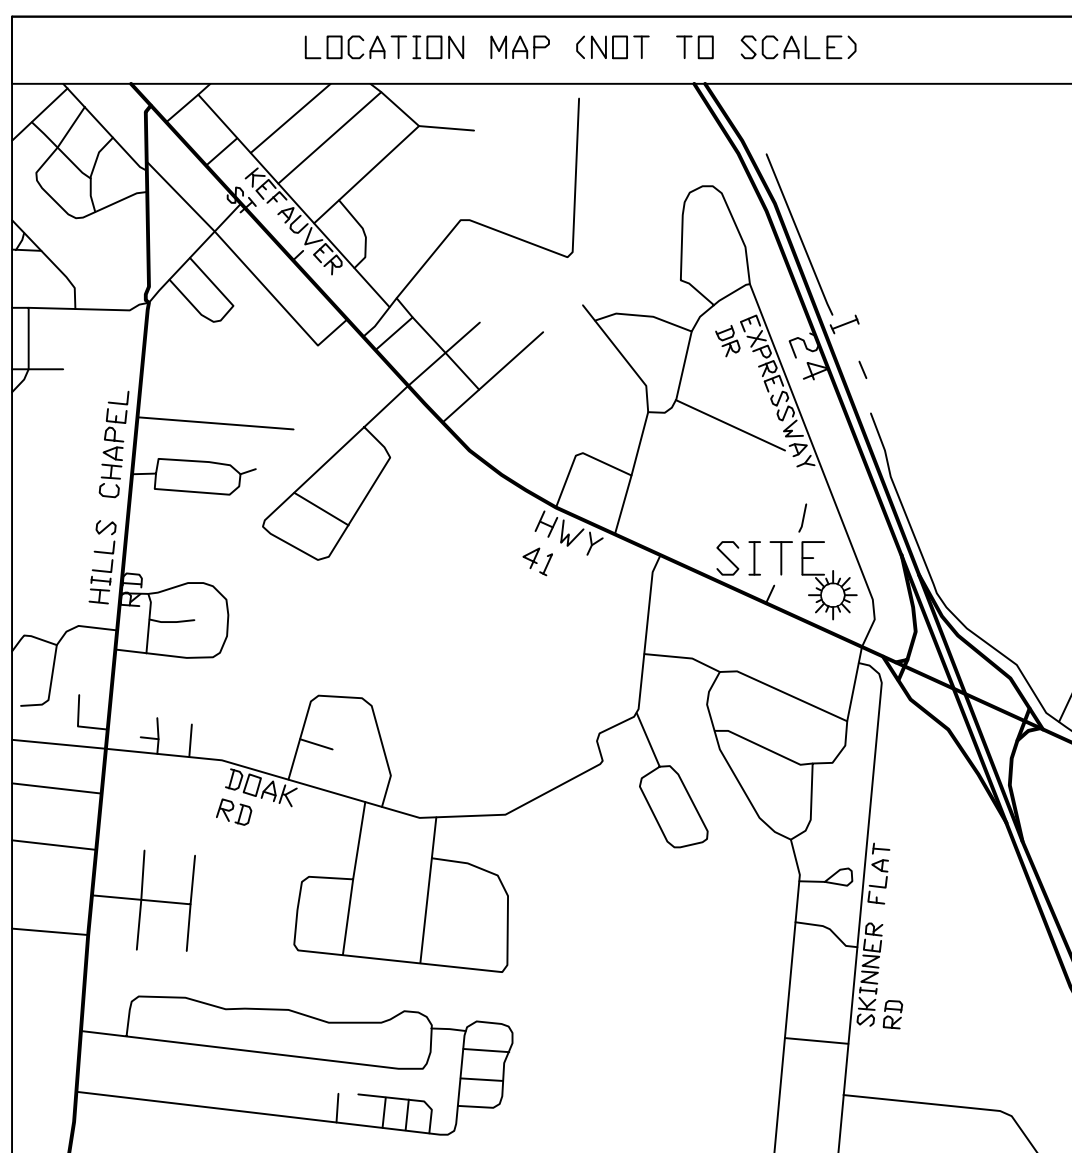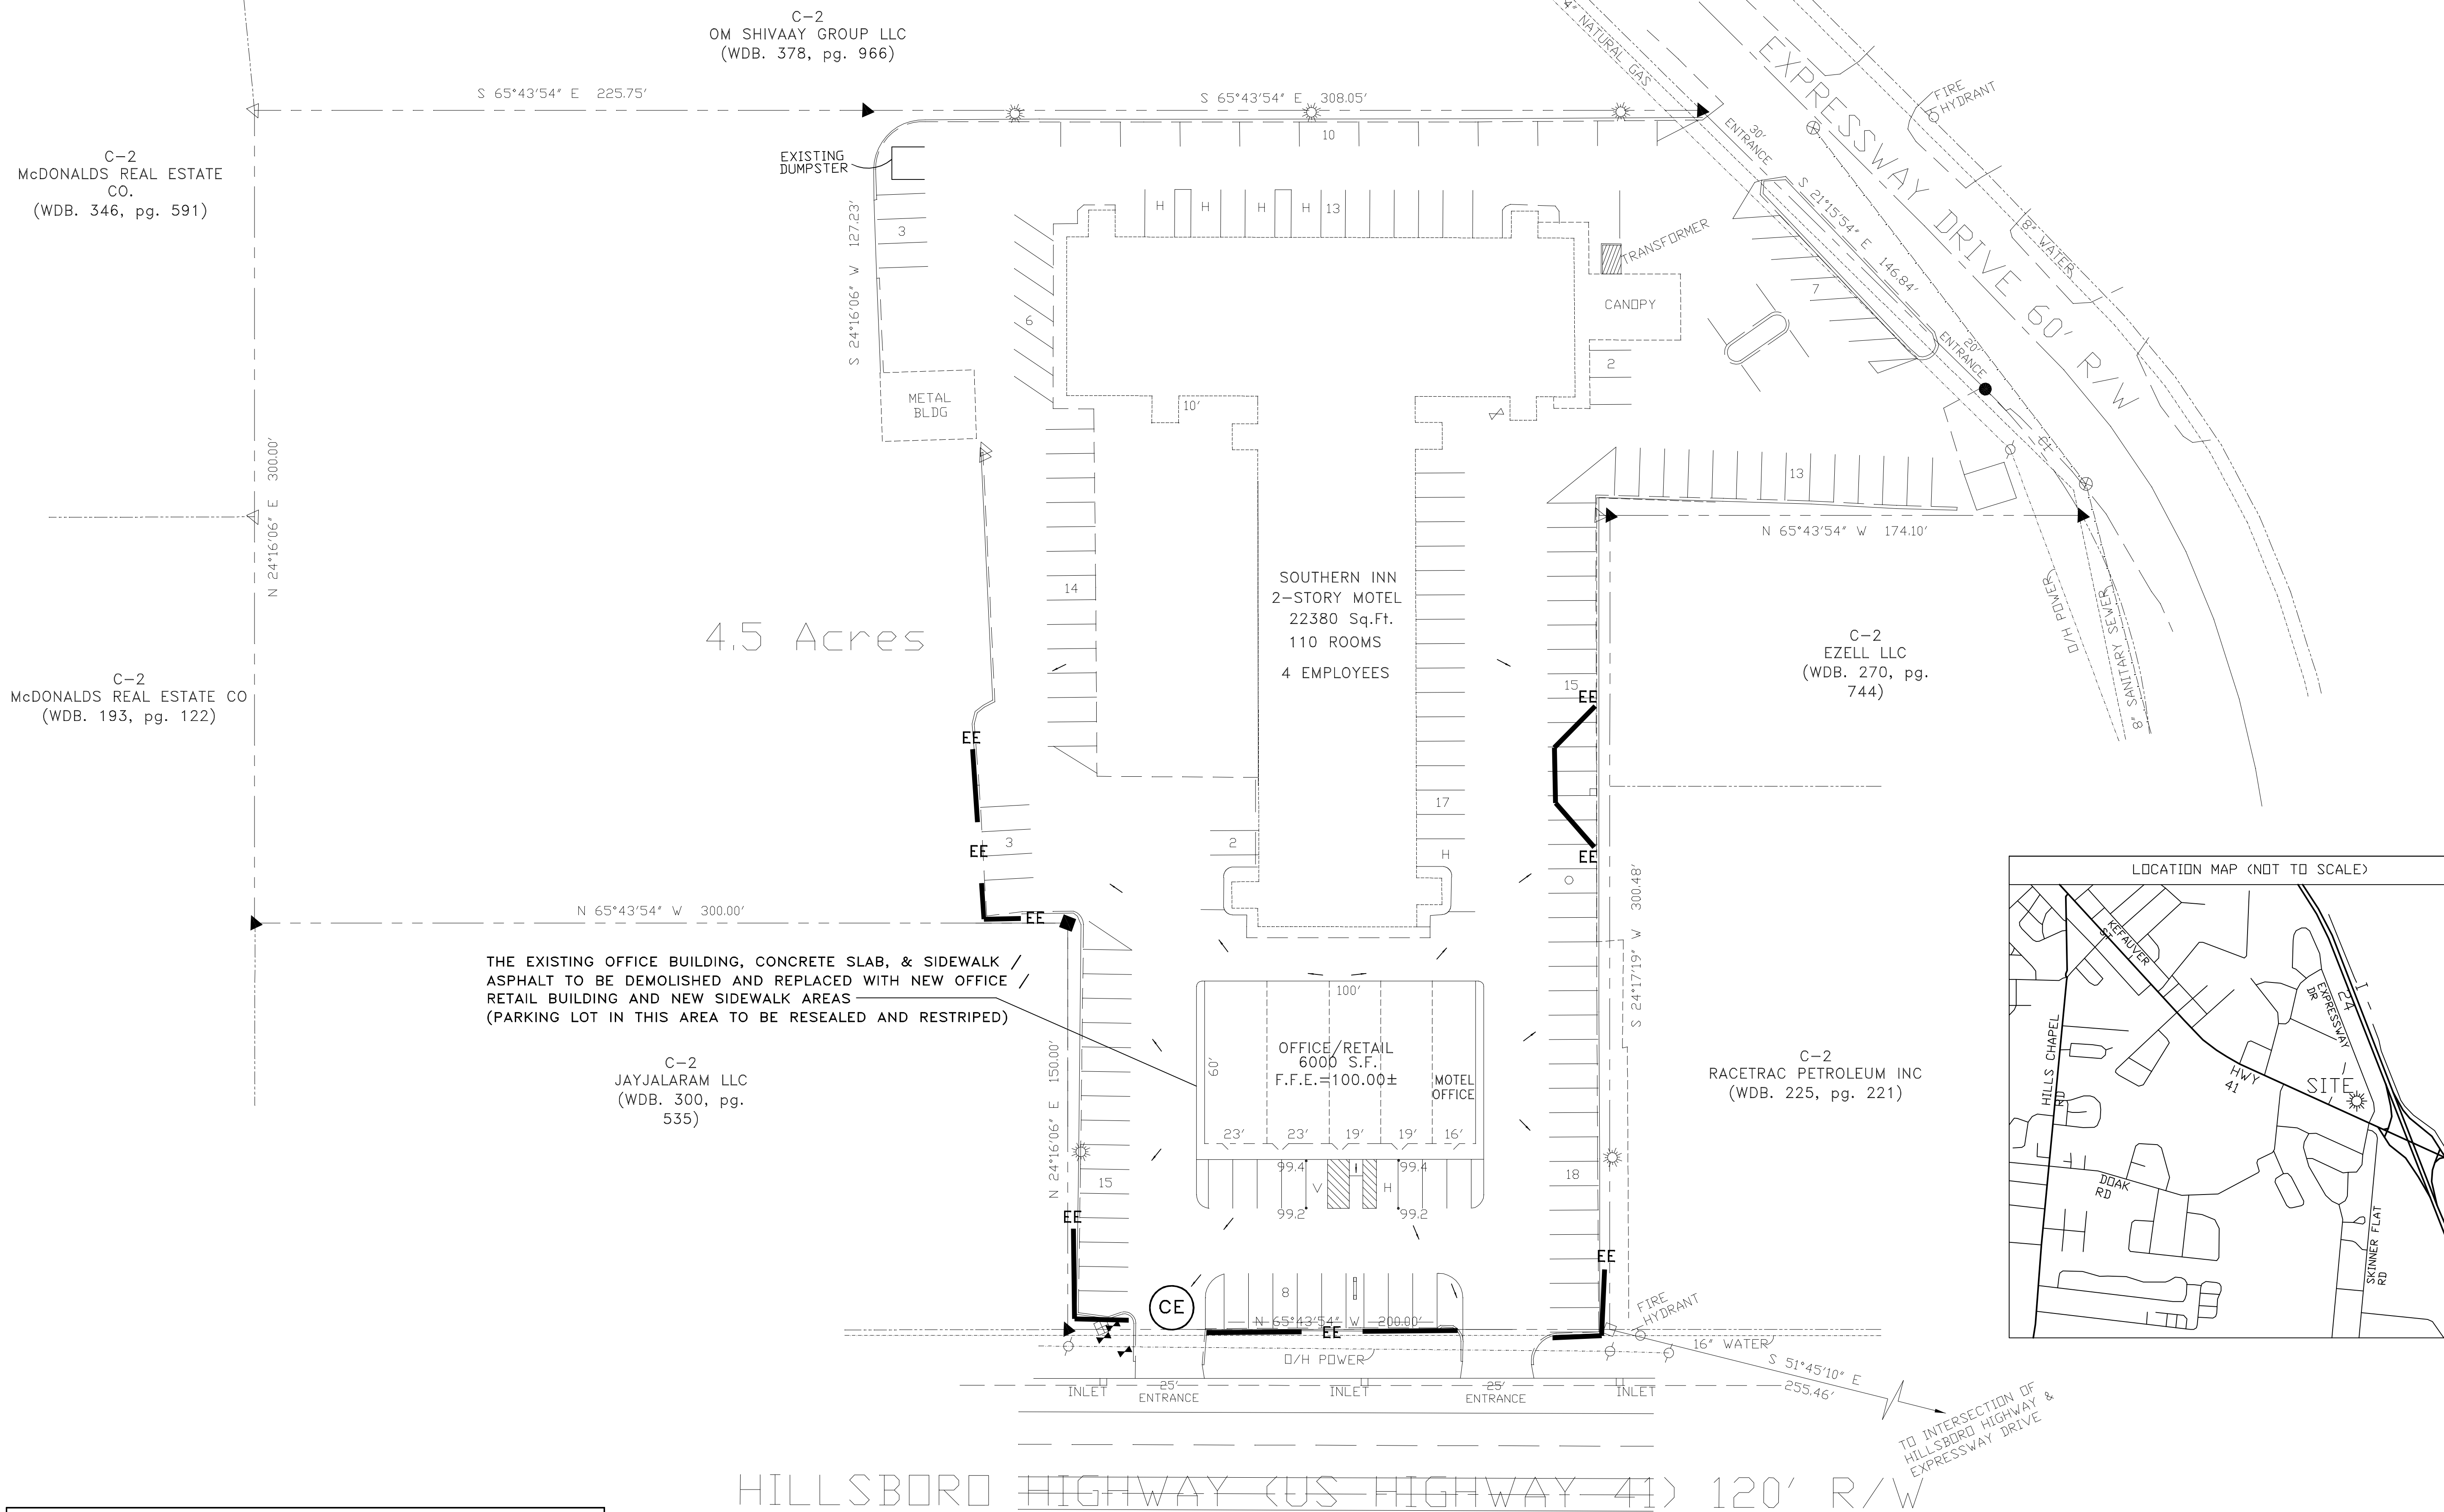

SOIL EROSION AND SEDIMENT CONTROL LEGEND		
INITIAL EROSION CONTROL MEASURES SHALL INCLUDE SILT FENCE AND CONSTRUCTION EXIT		
(CE)	CONSTRUCTION EXIT	EXISTING ASPHALT
(EE)	EROSION CONTROL EELS	— EE —
DISTURBED AREA = .2 ACRES		

EROSION CONTROL PLAN

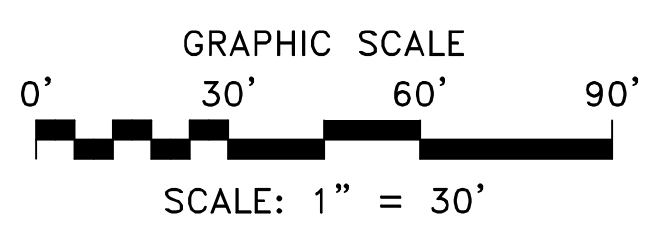

CALL BEFORE YOU DIG



IT IS THE CONTRACTORS RESPONSIBILITY TO CONTACT UTILITY COMPANIES PRIOR TO ANY CONSTRUCTION AS THE LOCATION OF UTILITIES SHOWN ON THIS PLAT ARE APPROXIMATE AND POSSIBLY INCOMPLETE. THEREFORE CERTIFICATION TO THE LOCATION OF ALL UNDERGROUND UTILITIES IS WITHHELD.

