


NOTES:  
 VERIFY ALL EXISTING UTILITIES, METERS, VALVES, ETC  
 PRIOR TO ANY DEMOLITION AND REPAIR OR REPLACE  
 AS REQUIRED IF DAMAGED OR EXPOSED.

**SADLER & ASSOCIATES**  
**CONSULTING ENGINEERS**  
 INCORPORATED  
 CIVIL • ENVIRONMENTAL • TRAFFIC • PLANNING  
 Ph: 931-728-4961 Email: kls@sadlerengineering.com

LEGEND		
	EXISTING	PROPOSED
RIGHT-OF-WAY/PROPERTY LINE	-----	-----
INDEX CONTOURS	1070	1070
1' INTERVALS	1069	1069

SOIL EROSION AND SEDIMENT CONTROL LEGEND		
INITIAL EROSION CONTROL MEASURES SHALL INCLUDE SILT FENCE AND CONSTRUCTION EXIT		
(SF)	SEDIMENT BARRIER	— X —
DISTURBED ACREAGE = 0.2± ACRES		

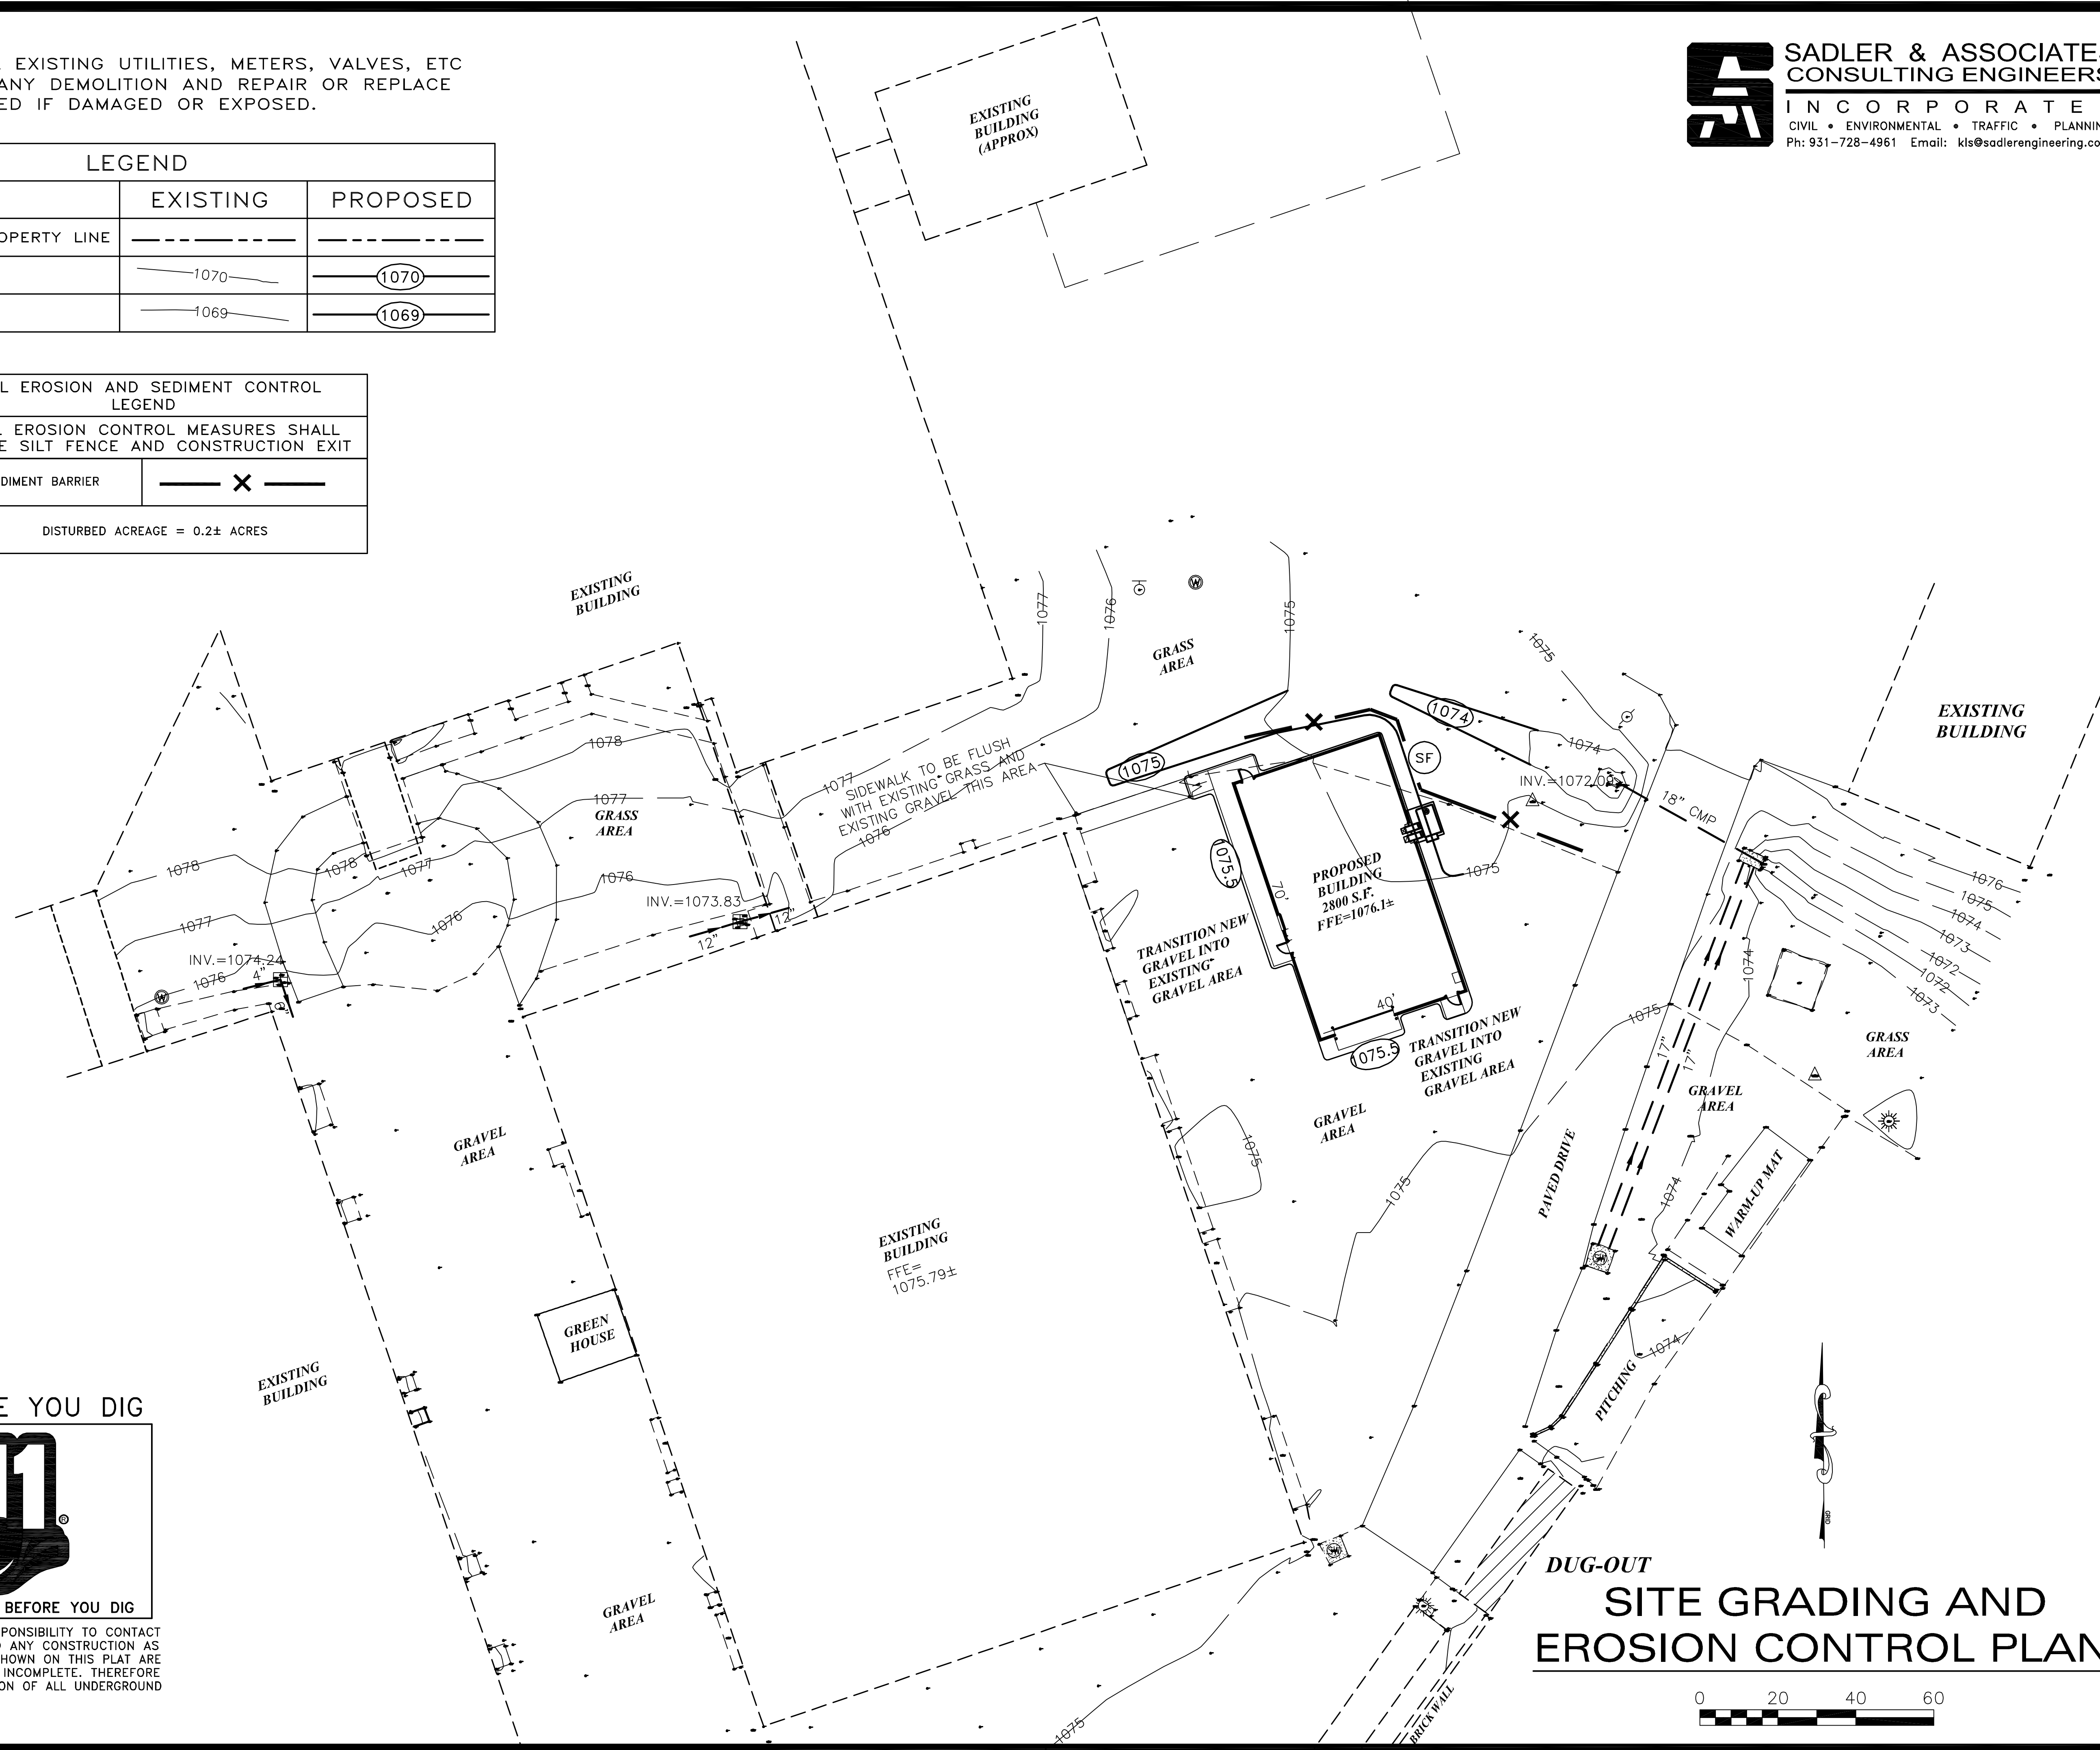


CALL BEFORE YOU DIG



THREE WORKING DAYS BEFORE YOU DIG

IT IS THE CONTRACTORS RESPONSIBILITY TO CONTACT  
 UTILITY COMPANIES PRIOR TO ANY CONSTRUCTION AS  
 THE LOCATION OF UTILITIES SHOWN ON THIS PLAN ARE  
 APPROXIMATE AND POSSIBLY INCOMPLETE. THEREFORE  
 CERTIFICATION TO THE LOCATION OF ALL UNDERGROUND  
 UTILITIES IS WITHHELD.

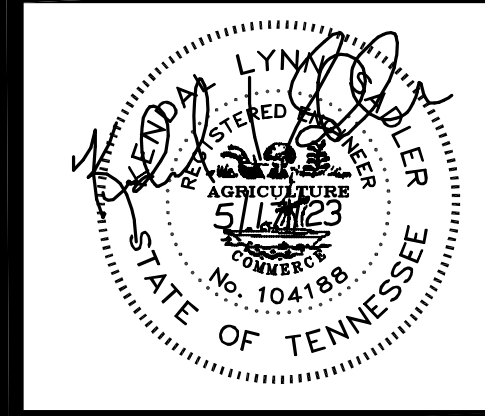

COPYRIGHT 2023  
 OLIVER LITTLE GIPSON ENGINEERING, INC.  
 ALL RIGHTS RESERVED

GRADING & EROSION CONTROL PLAN

Proposed CTE Addition for  
**Coffee County Central High**  
 Manchester, Tennessee

JOB NO.:	51822.1
DATE:	5/17/23
DRAWN:	KLS
CHECKED:	KLS
SCALE:	AS NOTED

C-2

THIS INDIVIDUAL SHEET COMPREHENS ONE OF MANY SHEETS ISSUED AS BEING  
 PART OF A PROJECT. THE LOCATION OF UTILITIES SHOWN ON THIS PLAN ARE  
 APPROXIMATE AND POSSIBLY INCOMPLETE. THEREFORE CERTIFICATION TO THE LOCATION OF ALL UNDERGROUND  
 UTILITIES IS WITHHELD.

REVISIONS	

Oliver • Little • Gipson  
**OLIG**  
 Engineering, Inc.  
 2605 Elm Hill Pk/St. C  
 Nashville, TN 37214  
 301 Industrial Blvd.  
 Tullahoma, TN 37388  
 Office: 931.454.9940  
 oligengineering.com