


OWNER INFORMATION:
 JON & CHRISTY LEWIS
 1422 MURFREESBORO HWY
 MANCHESTER TN 37355

MAP = 068M
 GROUP = F
 PARCEL = 024.00

WDB. 337, pg. 662,
 ROCCTn.

**PROPOSED ADDITION:
 MR. JOHN LEWIS
 HWY 41
 MANCHESTER, TENNESSEE**

SOIL EROSION AND SEDIMENT CONTROL LEGEND		
(CE)	CONSTRUCTION EXIT	
(EE)	EROSION EELS	EE - - - - EE
DISTURBED ACREAGE = 0.1± ACRES		

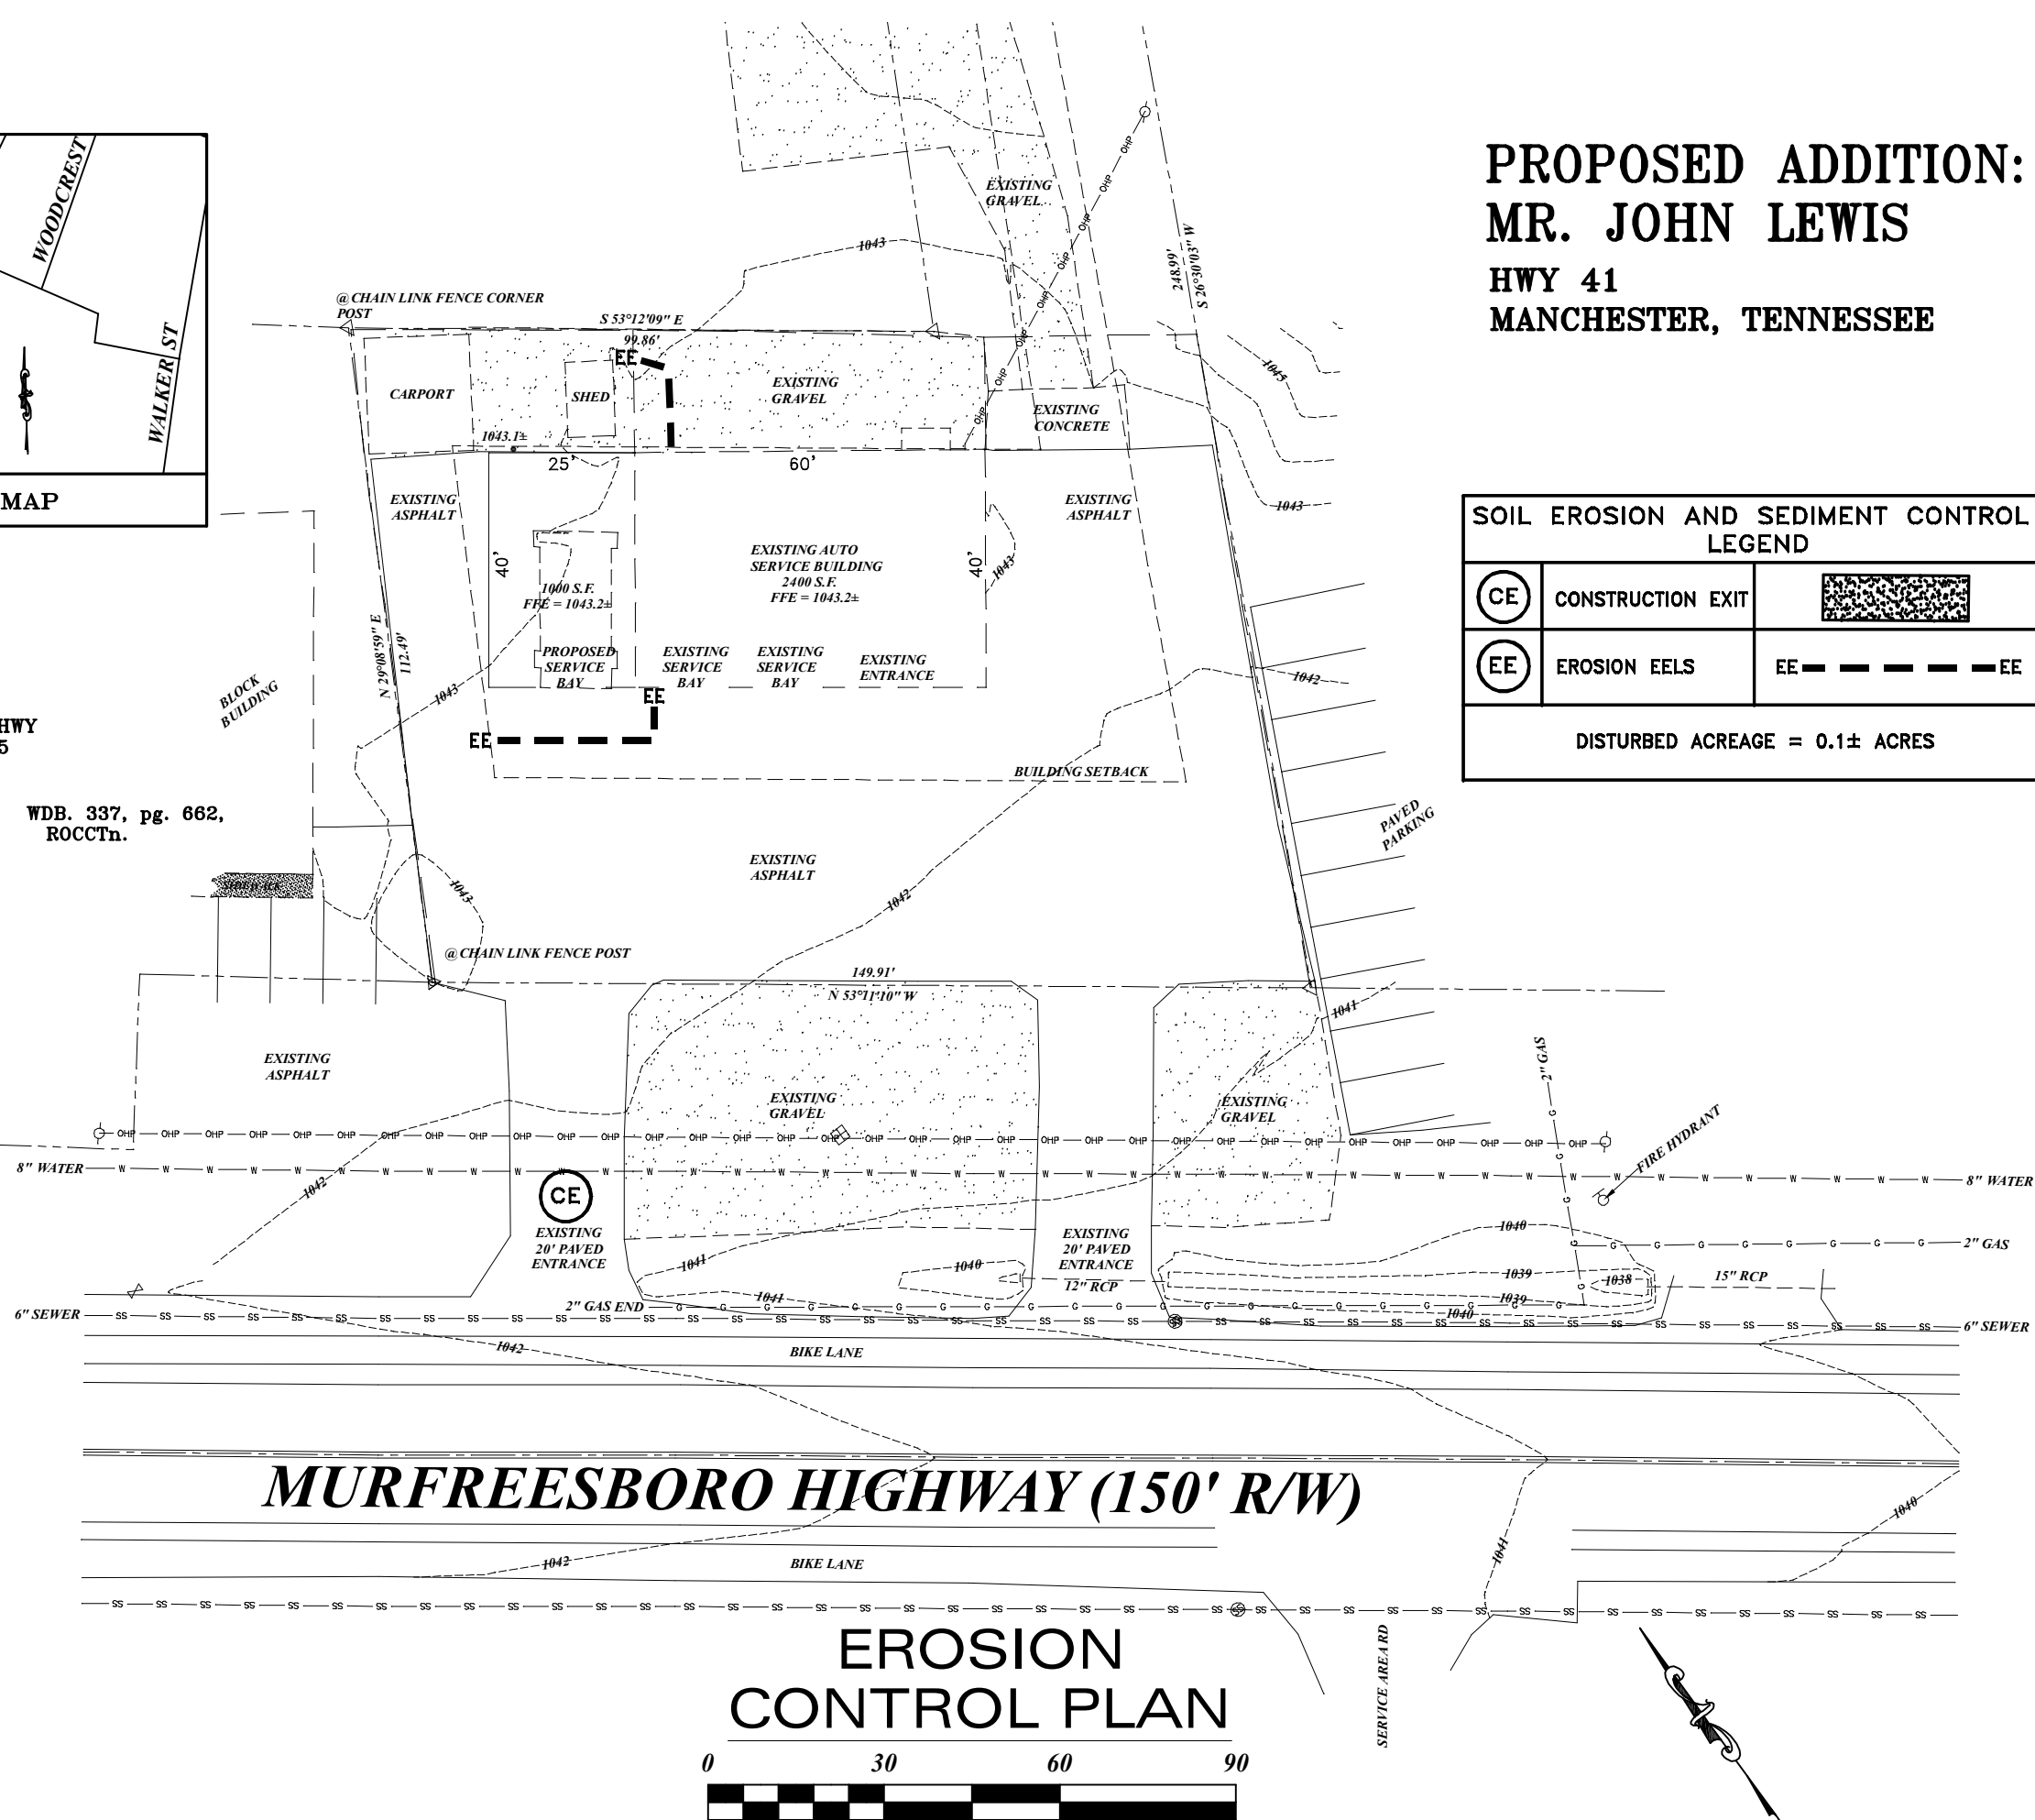

MURFREESBORO HIGHWAY (150' R/W)


EROSION CONTROL PLAN



**SADLER &
 ASSOCIATES
 CONSULTING
 ENGINEERS
 INCORPORATED**

CIVIL • ENVIRONMENTAL
 TRAFFIC • PLANNING
 CONSTRUCTION MANAGEMENT

Phone: 931-728-4961

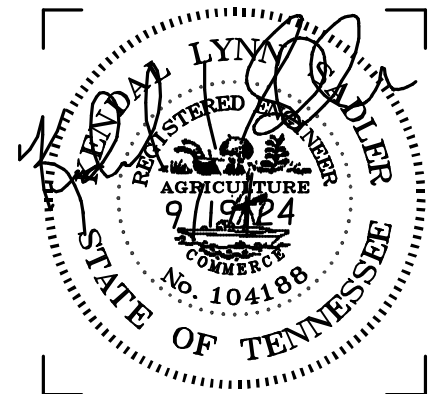

DRAWING NO.

C-3

DATE: 9/19/24